



NOTES:
 DIMENSIONS NOT TO BE SCALED FROM THIS DRAWING. CONTRACTORS TO NOTIFY ARCHITECTS OF SITE VARIATIONS AFFECTING INFORMATION ON THIS DRAWING. THIS DRAWING IS COPYRIGHT OF GLENN HOWELLS ARCHITECTS.

- Apartment
- Commercial
- PRS Hub
- Substation and M&E
- Cycle Store
- Bin Store

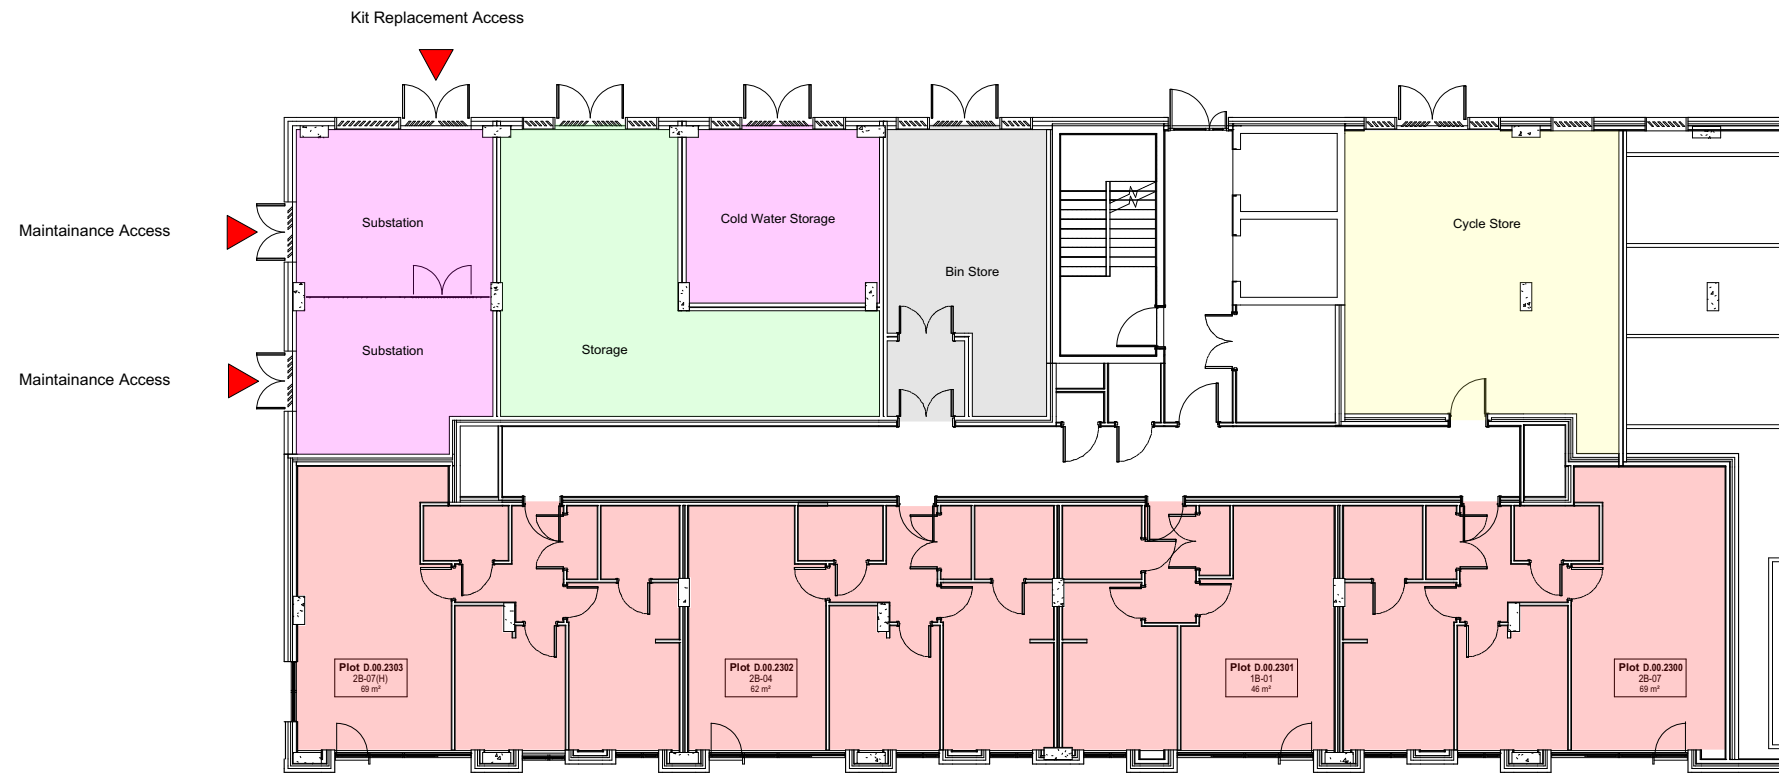

Date	Rev	By	Details
25.04.16	-	SJ	Drawing issued

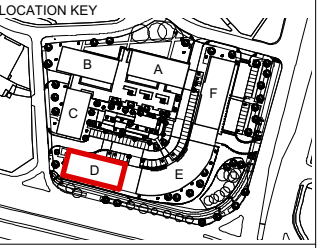


INFORMATION		
GLENN HOWELLS ARCHITECTS 321 Bradford St, Birmingham, B5 6ET Tel. 0121 666 7640 F. 0121 666 7641 mail@glennhowells.co.uk		
Project Park Central		
Client Crest Nicholson Regeneration Zone 11		
Drawing Title Dwelling Plan Block D Level 0		
Date	Scale	Checked
25.04.16	1:100@A1 1:200@A3	MG
Project Ref.	Drawing No.	Revision
2038	A-L-700	-

NOTES:
 DIMENSIONS NOT TO BE SCALED FROM THIS DRAWING. CONTRACTORS TO NOTIFY ARCHITECTS OF SITE VARIATIONS AFFECTING INFORMATION ON THIS DRAWING. THIS DRAWING IS COPYRIGHT OF GLENN HOWELLS ARCHITECTS.

- Apartment
- Commercial
- PRS Hub
- Substation and M&E
- Cycle Store
- Bin Store



Date	Rev	By	Details
25.04.16	-	SJ	Drawing issued

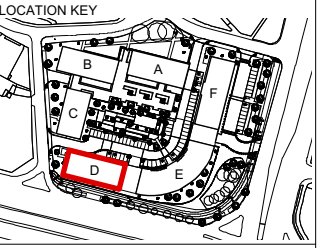

INFORMATION

GLENN HOWELLS ARCHITECTS
 321 Bradford St, Birmingham, B5 6ET
 Tel. 0121 666 7640 F. 0121 666 7641
 mail@glennhowells.co.uk

Project
 Park Central

Client
 Crest Nicholson Regeneration
 Zone 11

Drawing Title
 Dwelling Plan
 Block D Level 1

Date	Scale	Checked
25.04.16	1:100@A1 1:200@A3	MG


Project Ref.	Drawing No.	Revision
2038	A-L-701	-

NOTES:
 DIMENSIONS NOT TO BE SCALED FROM THIS DRAWING. CONTRACTORS TO NOTIFY ARCHITECTS OF SITE VARIATIONS AFFECTING INFORMATION ON THIS DRAWING. THIS DRAWING IS COPYRIGHT OF GLENN HOWELLS ARCHITECTS.

- Apartment
- Commercial
- PRS Hub
- Substation and M&E
- Cycle Store
- Bin Store



Date	Rev	By	Details
25.04.16	-	SJ	Drawing issued

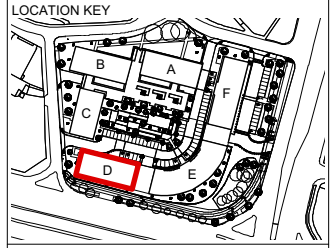

INFORMATION

GLENN HOWELLS ARCHITECTS
 321 Bradford St, Birmingham, B5 6ET
 Tel. 0121 666 7640 F. 0121 666 7641
 mail@glennhowells.co.uk

Project
 Park Central

Client
 Crest Nicholson Regeneration
 Zone 11

Drawing Title
 Dwelling Plan
 Block D Level 2

Date	Scale	Checked
25.04.16	1:100@A1 1:200@A3	MG


Project Ref.	Drawing No.	Revision
2038	A-L-702	-

NOTES:
 DIMENSIONS NOT TO BE SCALED FROM THIS DRAWING. CONTRACTORS TO NOTIFY ARCHITECTS OF SITE VARIATIONS AFFECTING INFORMATION ON THIS DRAWING. THIS DRAWING IS COPYRIGHT OF GLENN HOWELLS ARCHITECTS.

- Apartment
- Commercial
- PRS Hub
- Substation and M&E
- Cycle Store
- Bin Store



Date	Rev	By	Details
25.04.16	-	SJ	Drawing issued

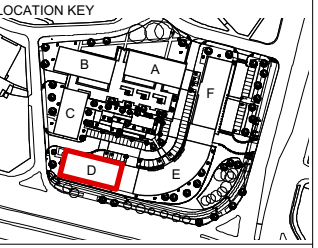

INFORMATION

GLENN HOWELLS ARCHITECTS
 321 Bradford St, Birmingham, B5 6ET
 Tel. 0121 666 7640 F. 0121 666 7641
 mail@glennhowells.co.uk

Project
 Park Central

Client
 Crest Nicholson Regeneration
 Zone 11

Drawing Title
 Dwelling Plan
 Block D Level 3

Date	Scale	Checked
25.04.16	1:100@A1 1:200@A3	MG


Project Ref.	Drawing No.	Revision
2038	A-L-703	-

NOTES:
 DIMENSIONS NOT TO BE SCALED FROM THIS DRAWING. CONTRACTORS TO NOTIFY ARCHITECTS OF SITE VARIATIONS AFFECTING INFORMATION ON THIS DRAWING. THIS DRAWING IS COPYRIGHT OF GLENN HOWELLS ARCHITECTS.

- Apartment
- Commercial
- PRS Hub
- Substation and M&E
- Cycle Store
- Bin Store




Date	Rev	By	Details
25.04.16	-	SJ	Drawing issued

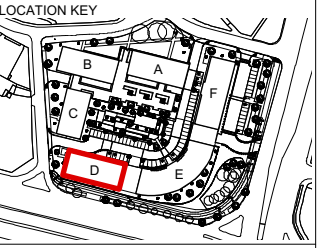


INFORMATION		
GLENN HOWELLS ARCHITECTS 321 Bradford St, Birmingham, B5 6ET Tel. 0121 666 7640 F. 0121 666 7641 mail@glennhowells.co.uk		
Project Park Central		
Client Crest Nicholson Regeneration Zone 11		
Drawing Title Dwelling Plan Block D Level 4		
Date	Scale	Checked
25.04.16	1:100@A1 1:200@A3	MG
Project Ref.	Drawing No.	Revision
2038	A-L-704	-

NOTES:
 DIMENSIONS NOT TO BE SCALED FROM THIS DRAWING. CONTRACTORS TO NOTIFY ARCHITECTS OF SITE VARIATIONS AFFECTING INFORMATION ON THIS DRAWING. THIS DRAWING IS COPYRIGHT OF GLENN HOWELLS ARCHITECTS.

- Apartment
- Commercial
- PRS Hub
- Substation and M&E
- Cycle Store
- Bin Store

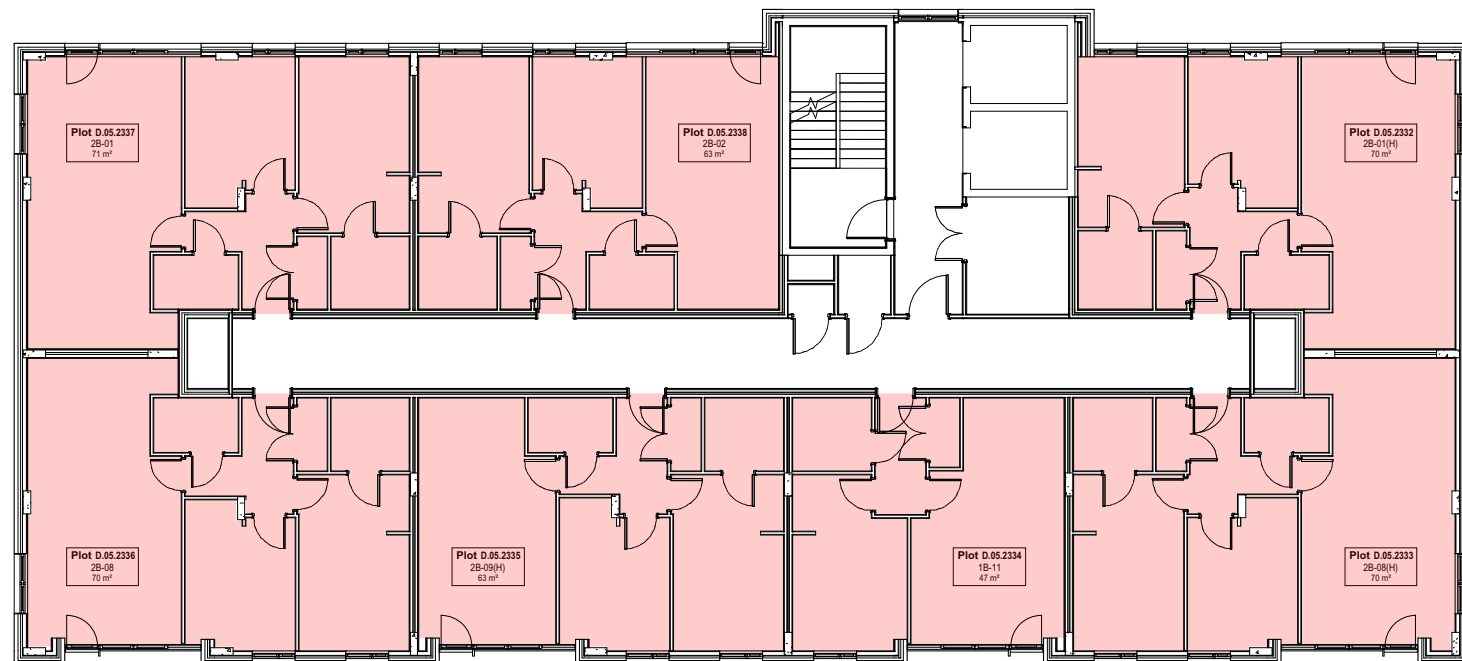


Date	Rev	By	Details
25.04.16	-	SJ	Drawing issued

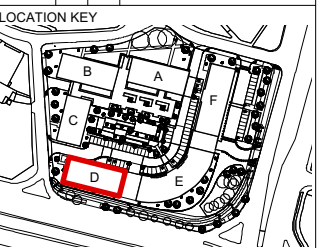


INFORMATION		
GLENN HOWELLS ARCHITECTS 321 Bradford St, Birmingham, B5 6ET Tel. 0121 666 7640 F. 0121 666 7641 mail@glennhowells.co.uk		
Project Park Central		
Client Crest Nicholson Regeneration Zone 11		
Drawing Title Dwelling Plan Block D Level 5		
Date	Scale	Checked
25.04.16	1:100@A1 1:200@A3	MG
Project Ref.	Drawing No.	Revision
2038	A-L-705	-

NOTES:
 DIMENSIONS NOT TO BE SCALED FROM THIS DRAWING. CONTRACTORS TO NOTIFY ARCHITECTS OF SITE VARIATIONS AFFECTING INFORMATION ON THIS DRAWING. THIS DRAWING IS COPYRIGHT OF GLENN HOWELLS ARCHITECTS.

- Apartment
- Commercial
- PRS Hub
- Substation and M&E
- Cycle Store
- Bin Store

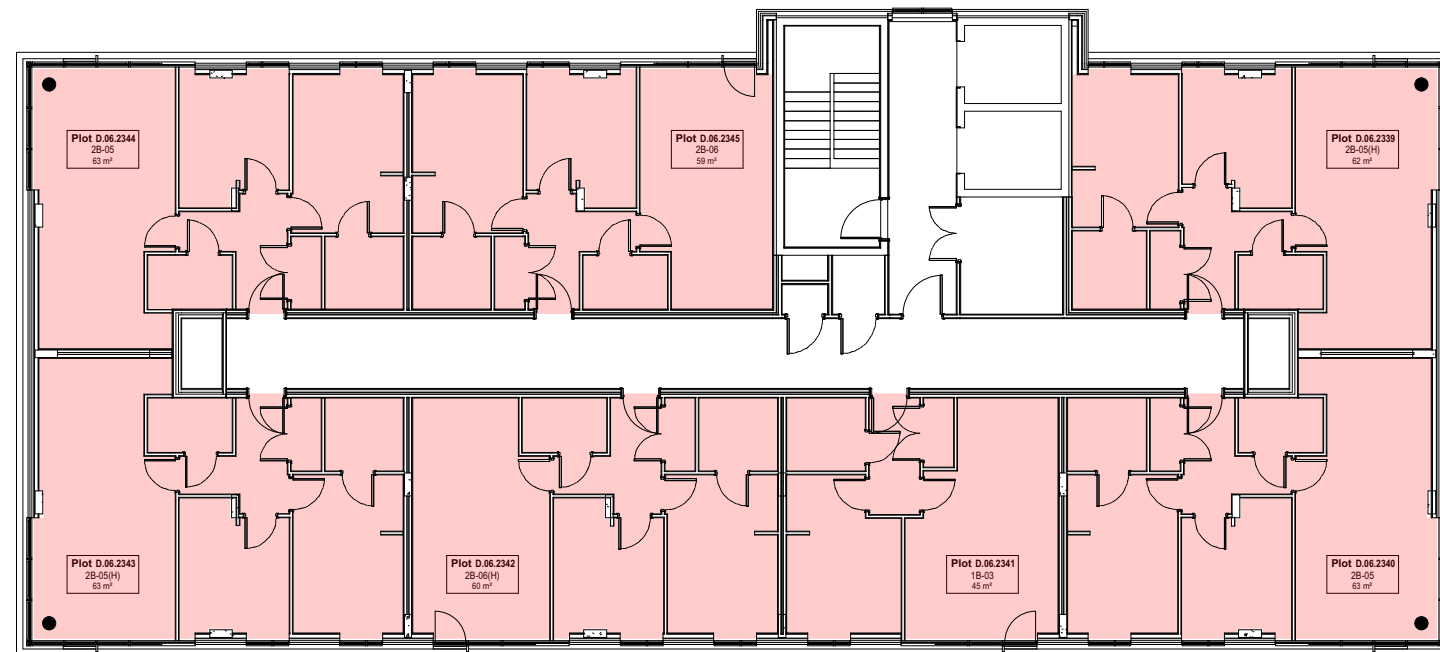

Date	Rev	By	Details
25.04.16	-	SJ	Drawing issued

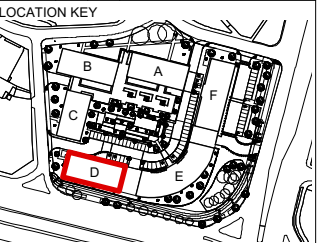

INFORMATION

GLENN HOWELLS ARCHITECTS
 321 Bradford St, Birmingham, B5 6ET
 Tel. 0121 666 7640 F. 0121 666 7641
 mail@glennhowells.co.uk

Project
 Park Central

Client
 Crest Nicholson Regeneration
 Zone 11

Drawing Title
 Dwelling Plan
 Block D Level 6

Date	Scale	Checked
25.04.16	1:100@A1 1:200@A3	MG

Project Ref.	Drawing No.	Revision
2038	A-L-706	-